


BUS DEPOT

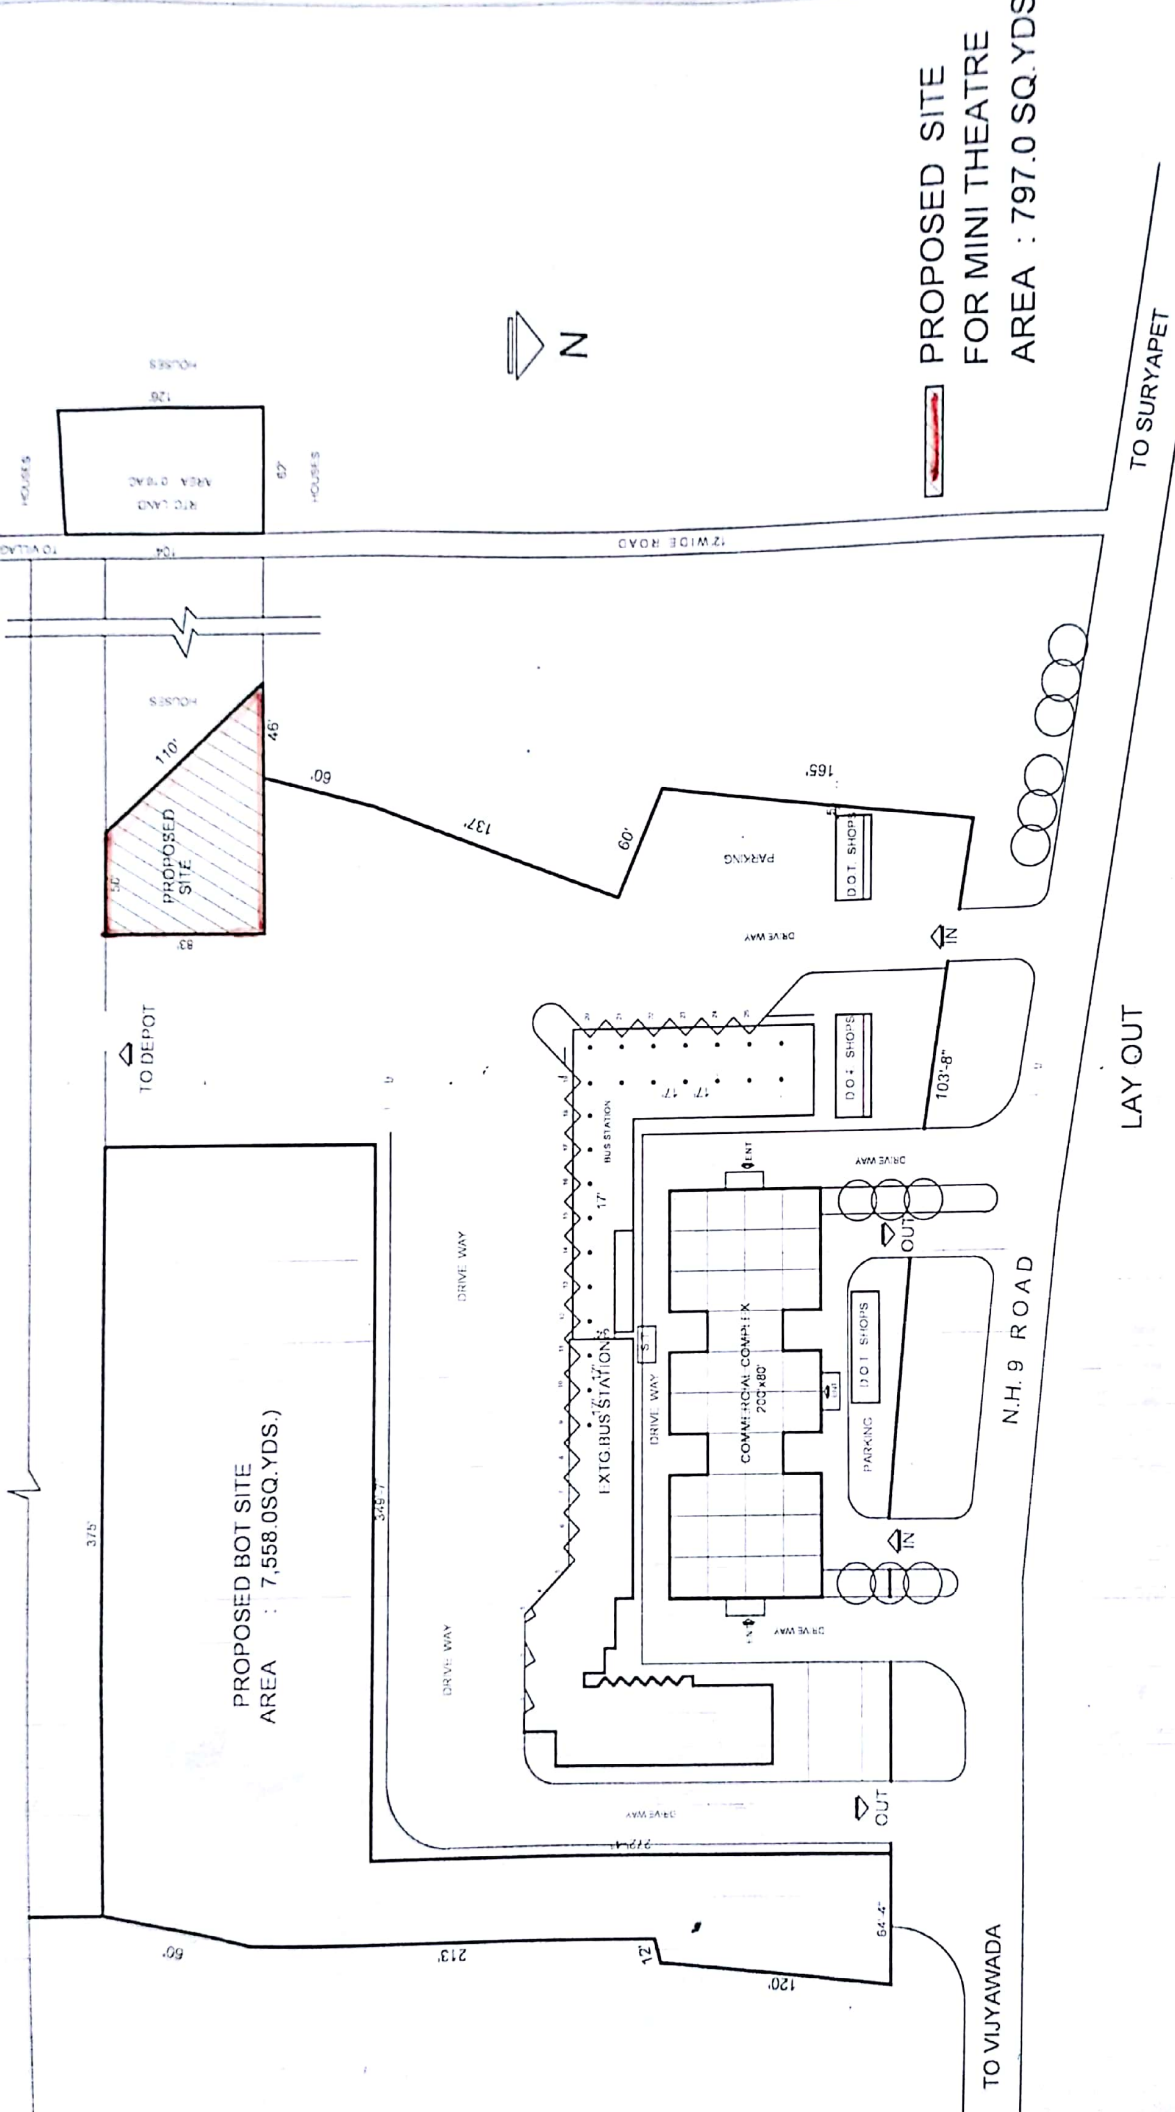

LAY OUT

BUS STATION AT KODADA

PROPOSED SITE
FOR MINI THEATRE
AREA : 797.0 SQ. YDS.

