


199



PROPOSED SITE
 FOR MINI THEATRE
 AREA : 800.05Q.YDS.
 SIZE : 72'X100'

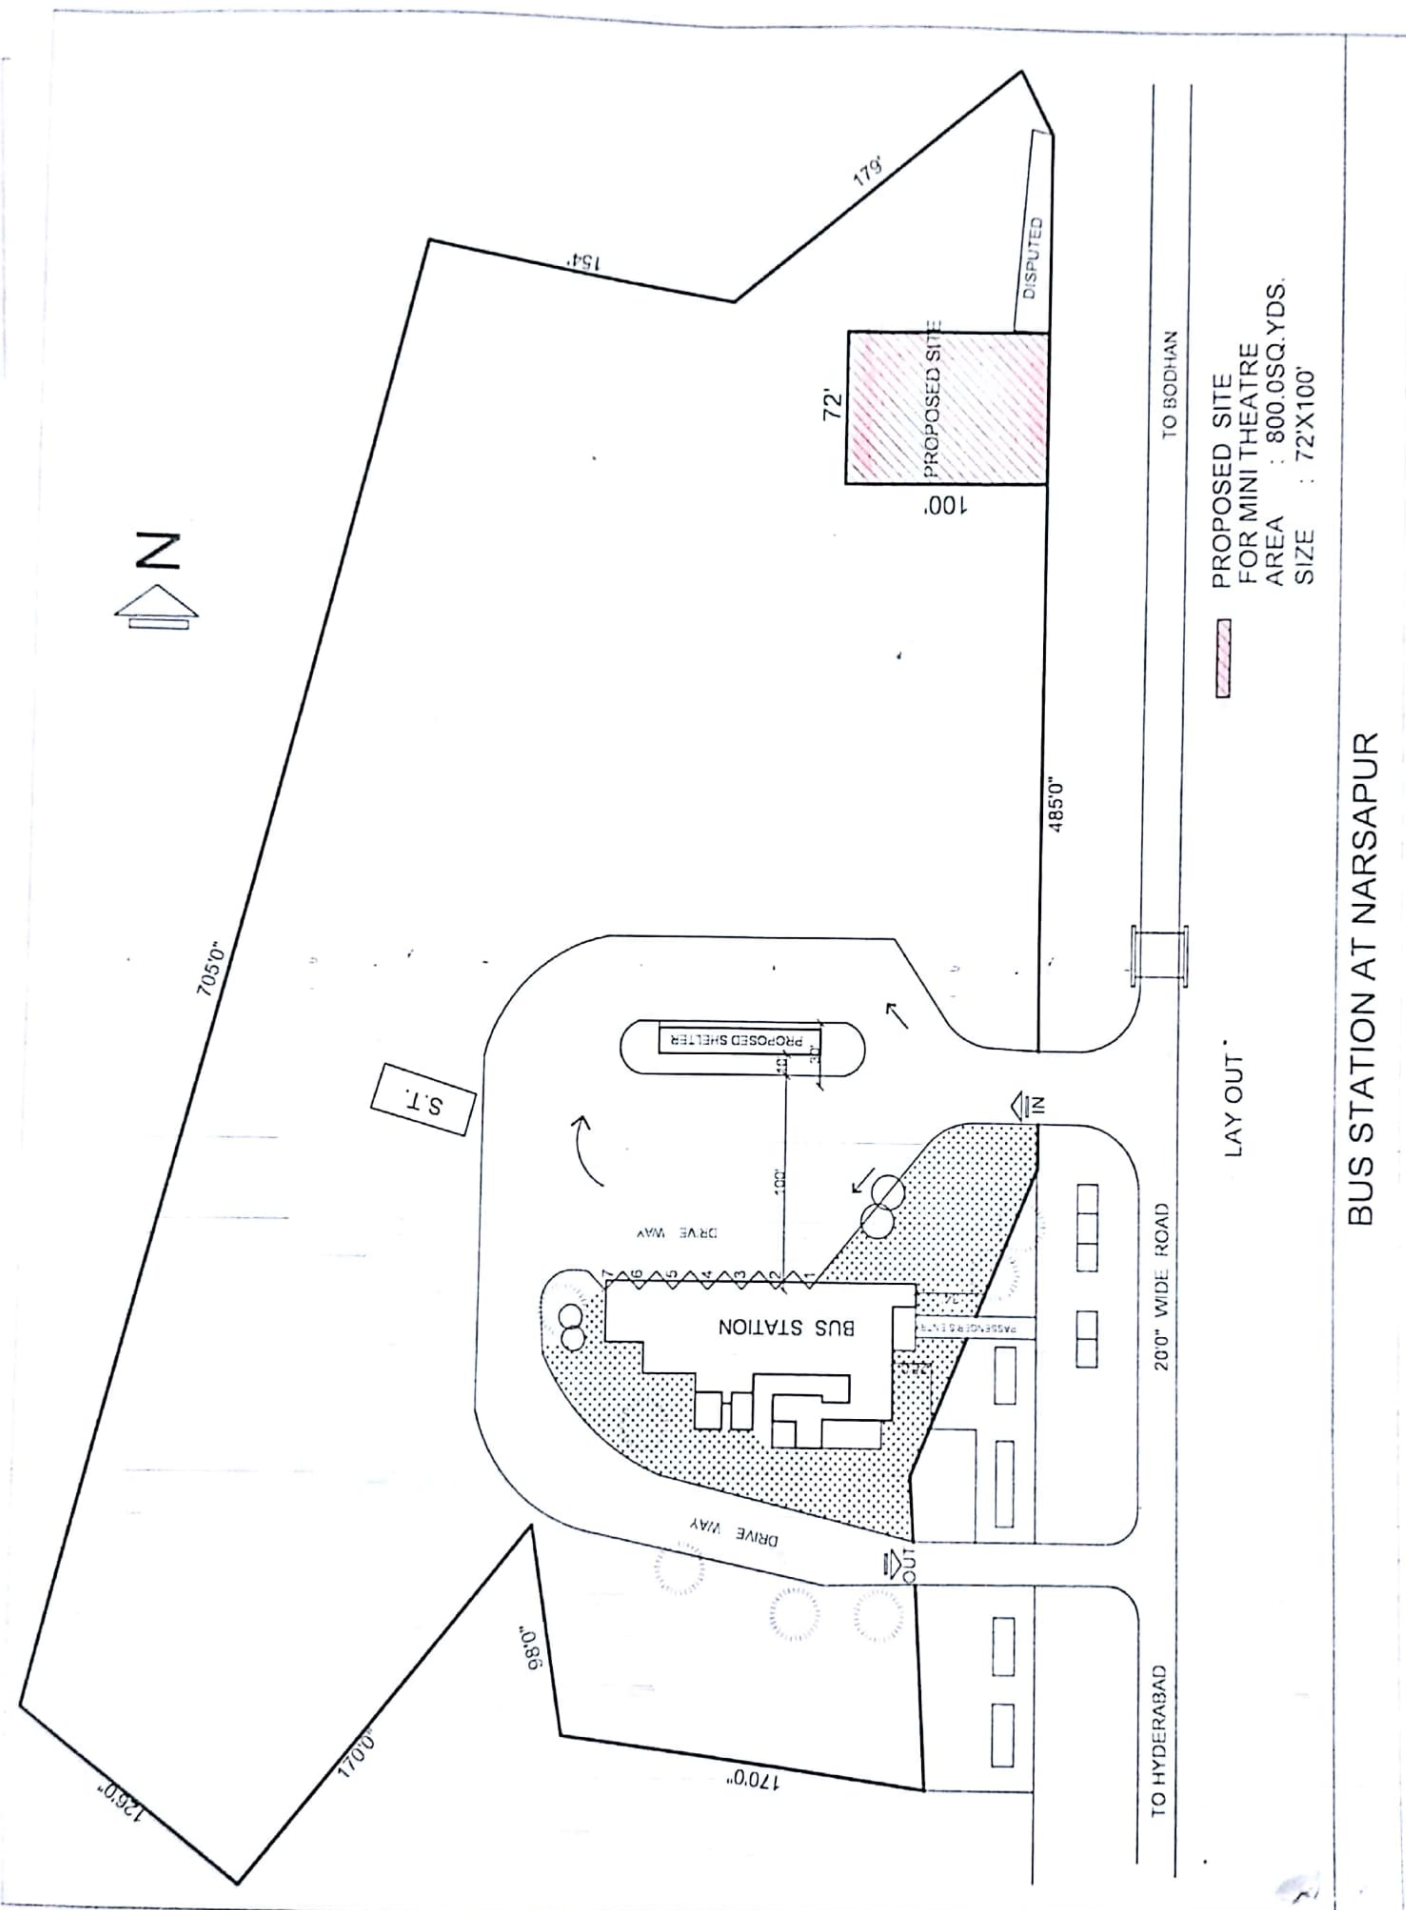

LAY OUT

BUS STATION AT NARSAPUR